




Bauparzelle 858/2 in Grubdorf 899 m²

Besitzer Tilo Treib, E-Mail.: tilotreib@web.de

Festnetz.: 00497141-1290720

Handy.: 004917622911583

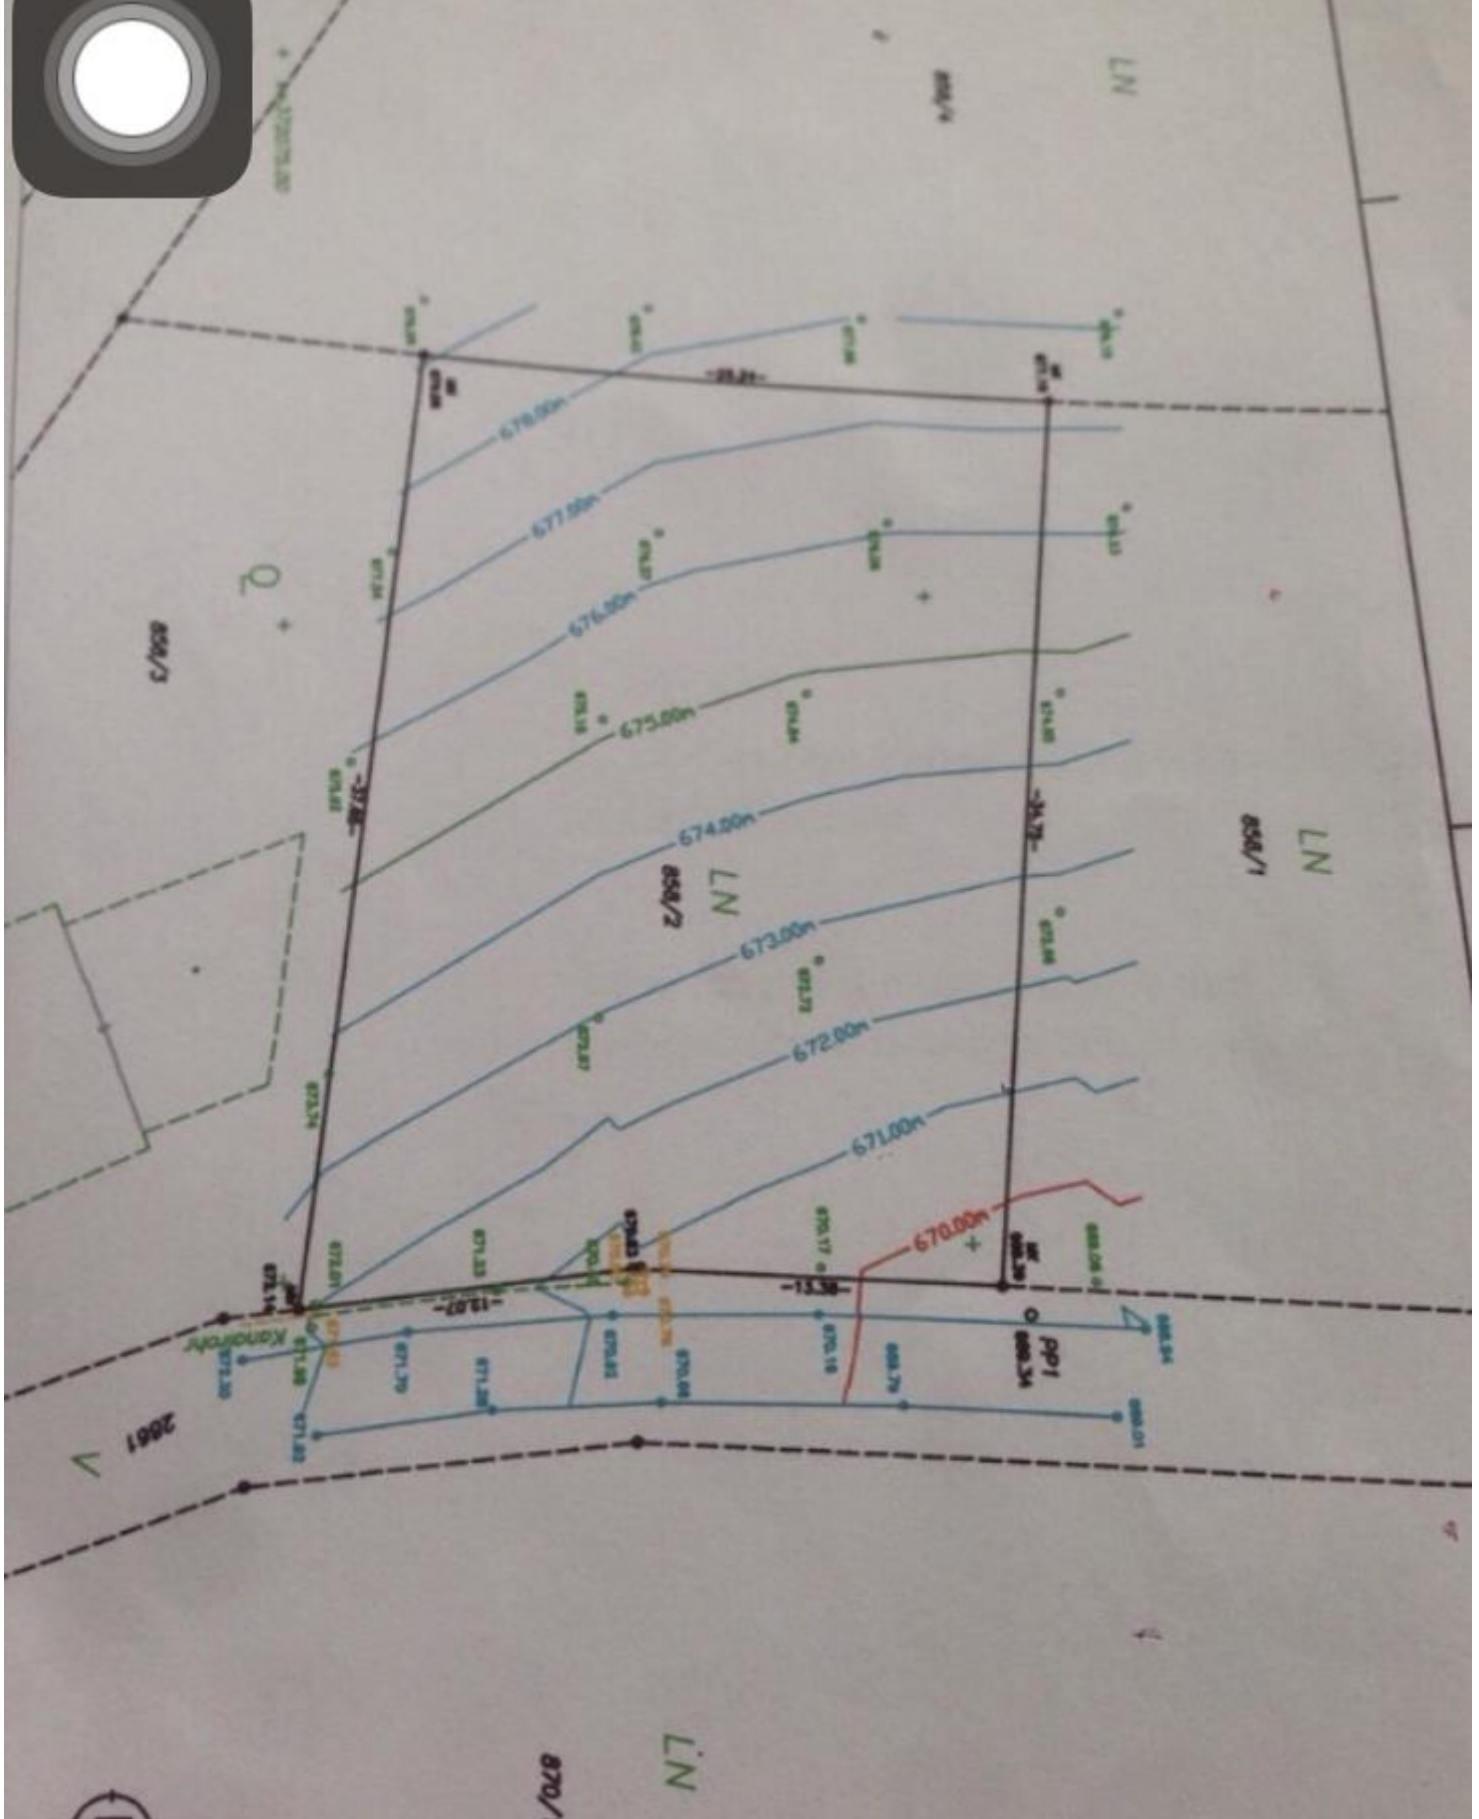

GRUNDSTÜCK

M 1:1.000
30 m
DORNBURG 2014, Land 00



- 1: 60826 372075
- 2: 60789 372080
- 3: 60792 372106
- 4: 60827 372101
- 5: 60825 372088



